


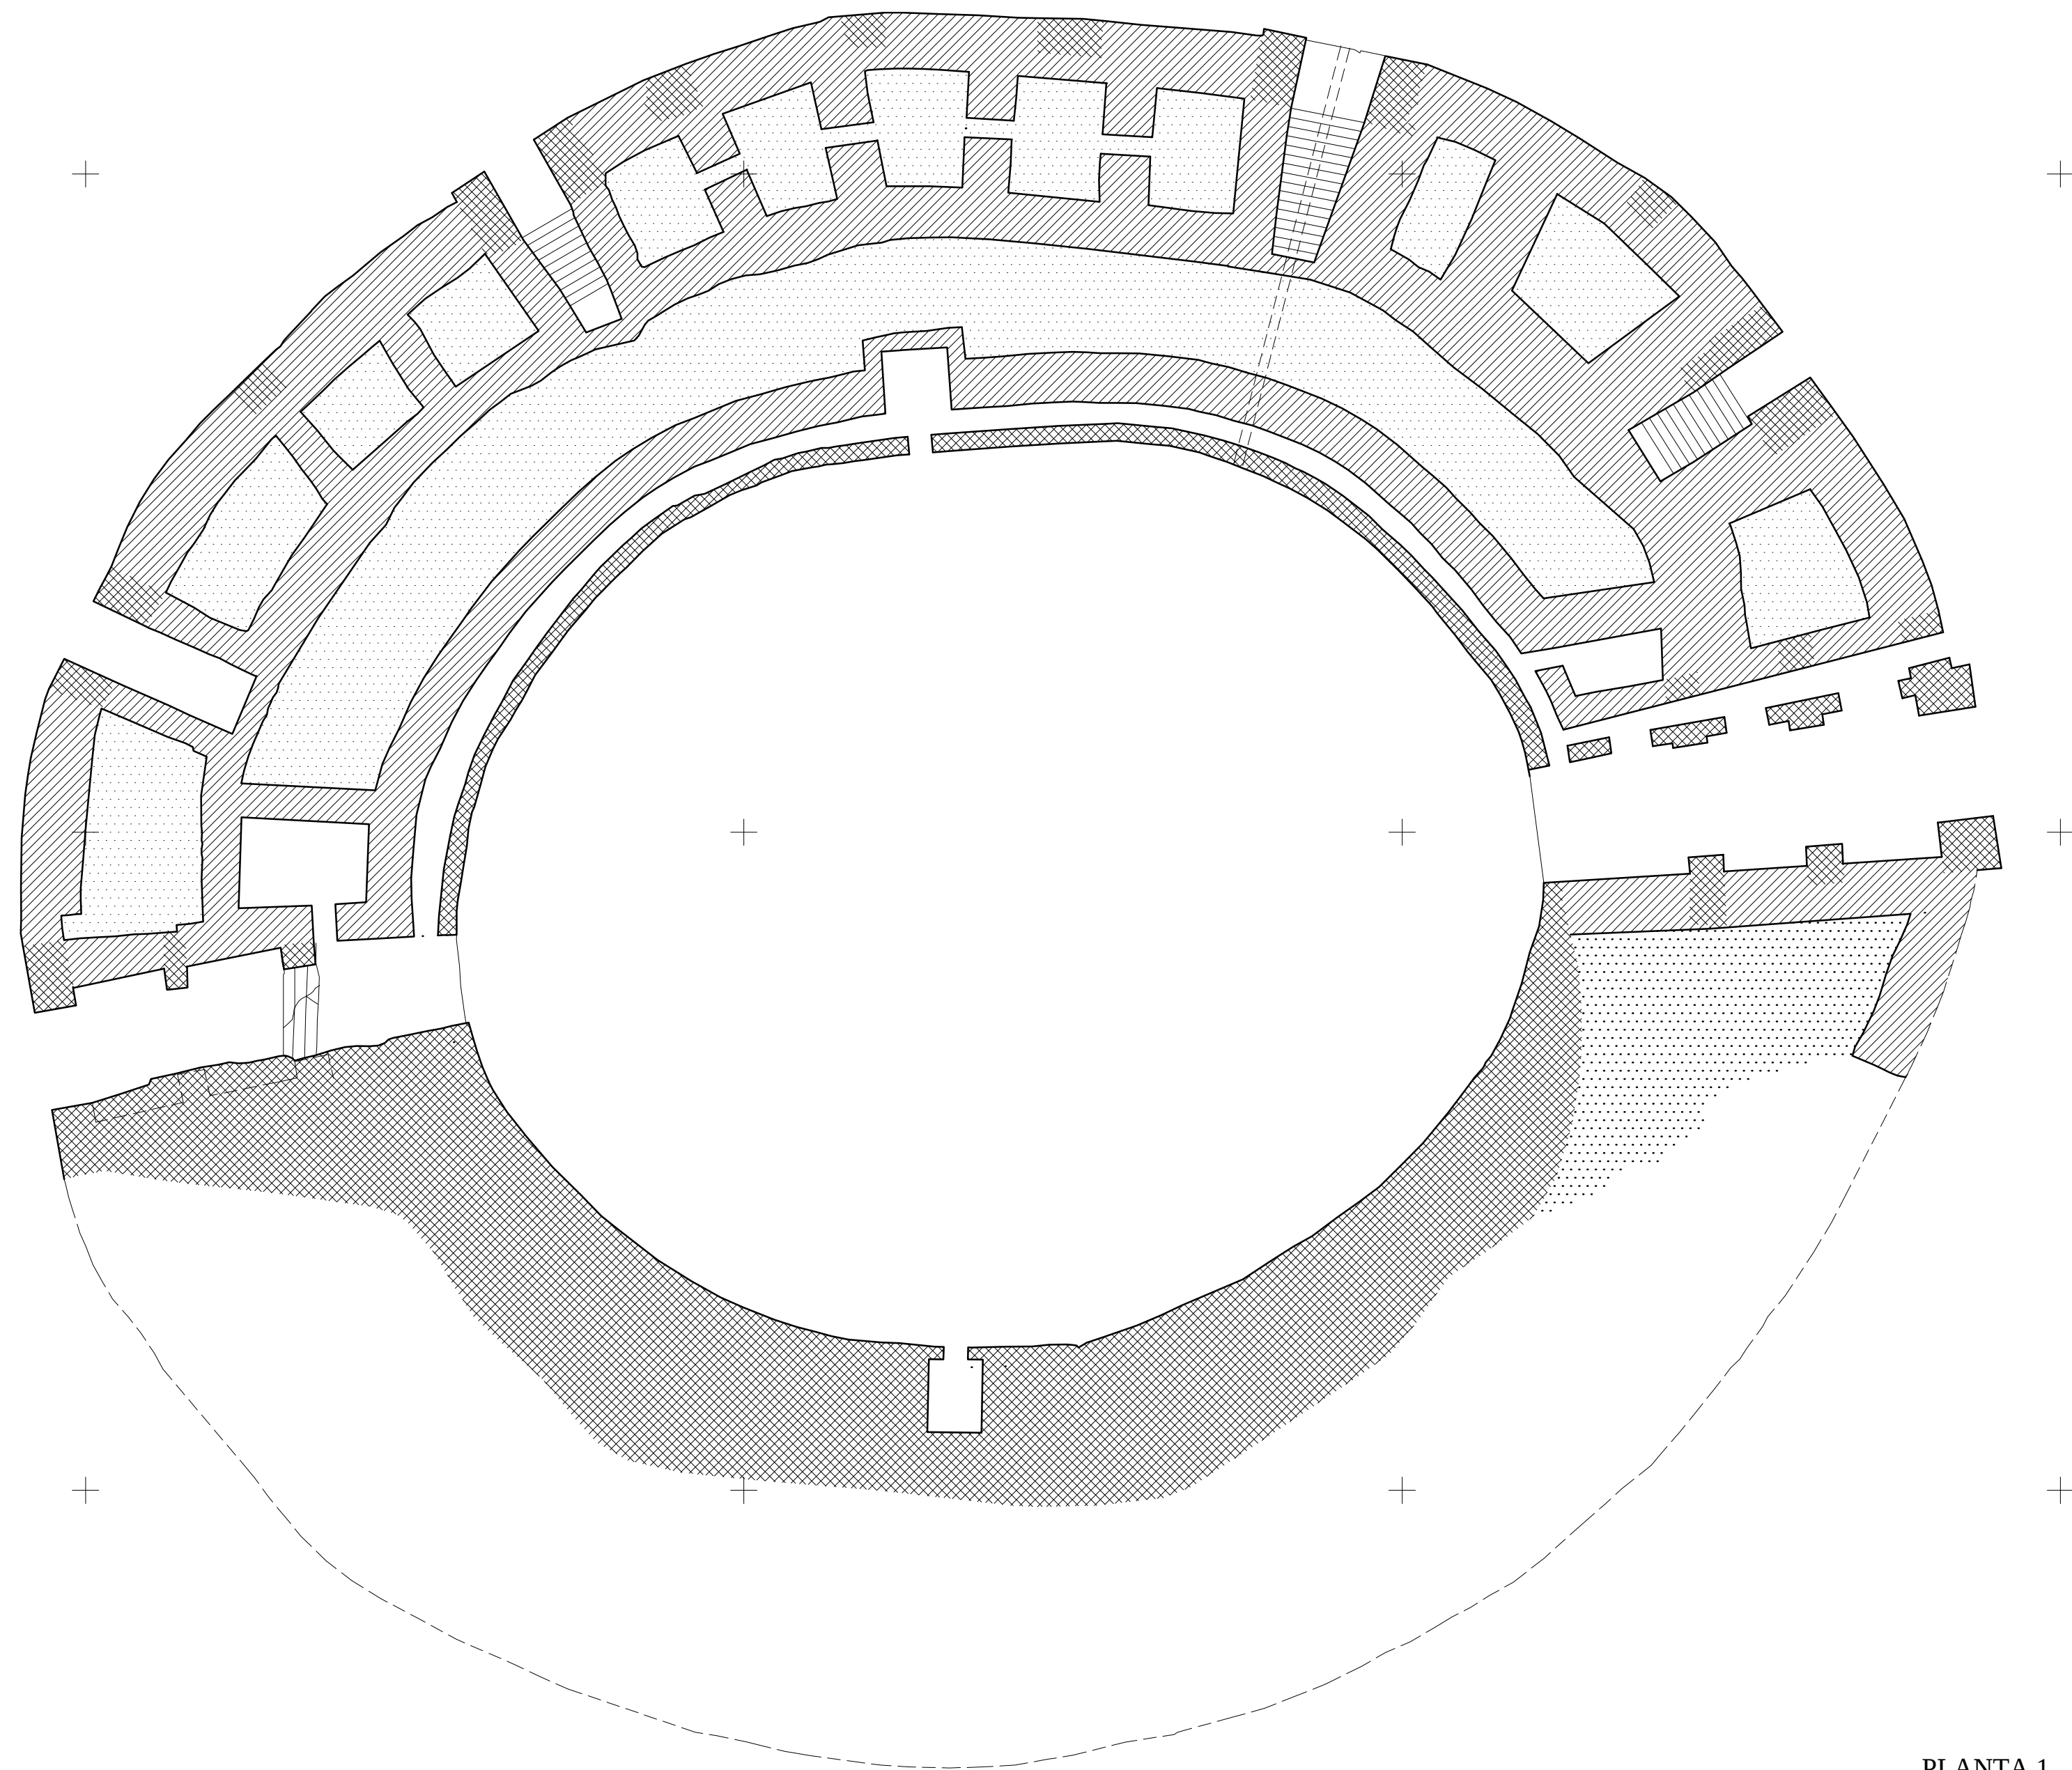

ANFITEATRO DE SEGOBRIGA

0 10 25 m

PLANTA 1