


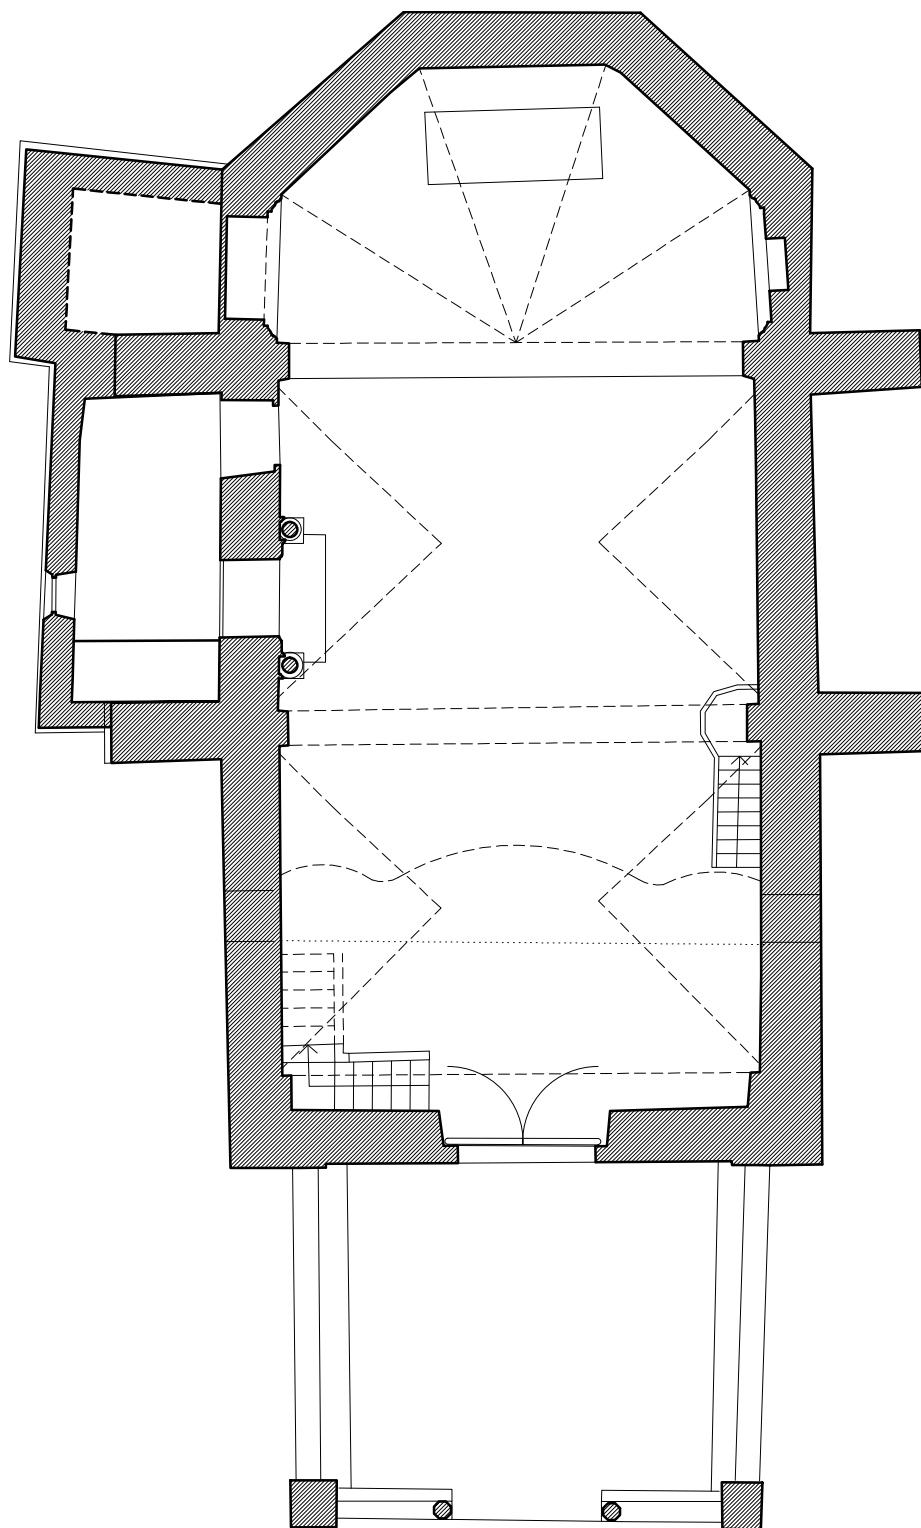

0 5 10 M

ERMITA DE SAN JUAN. ALBARRACIN A. Almagro / arq. 2009