



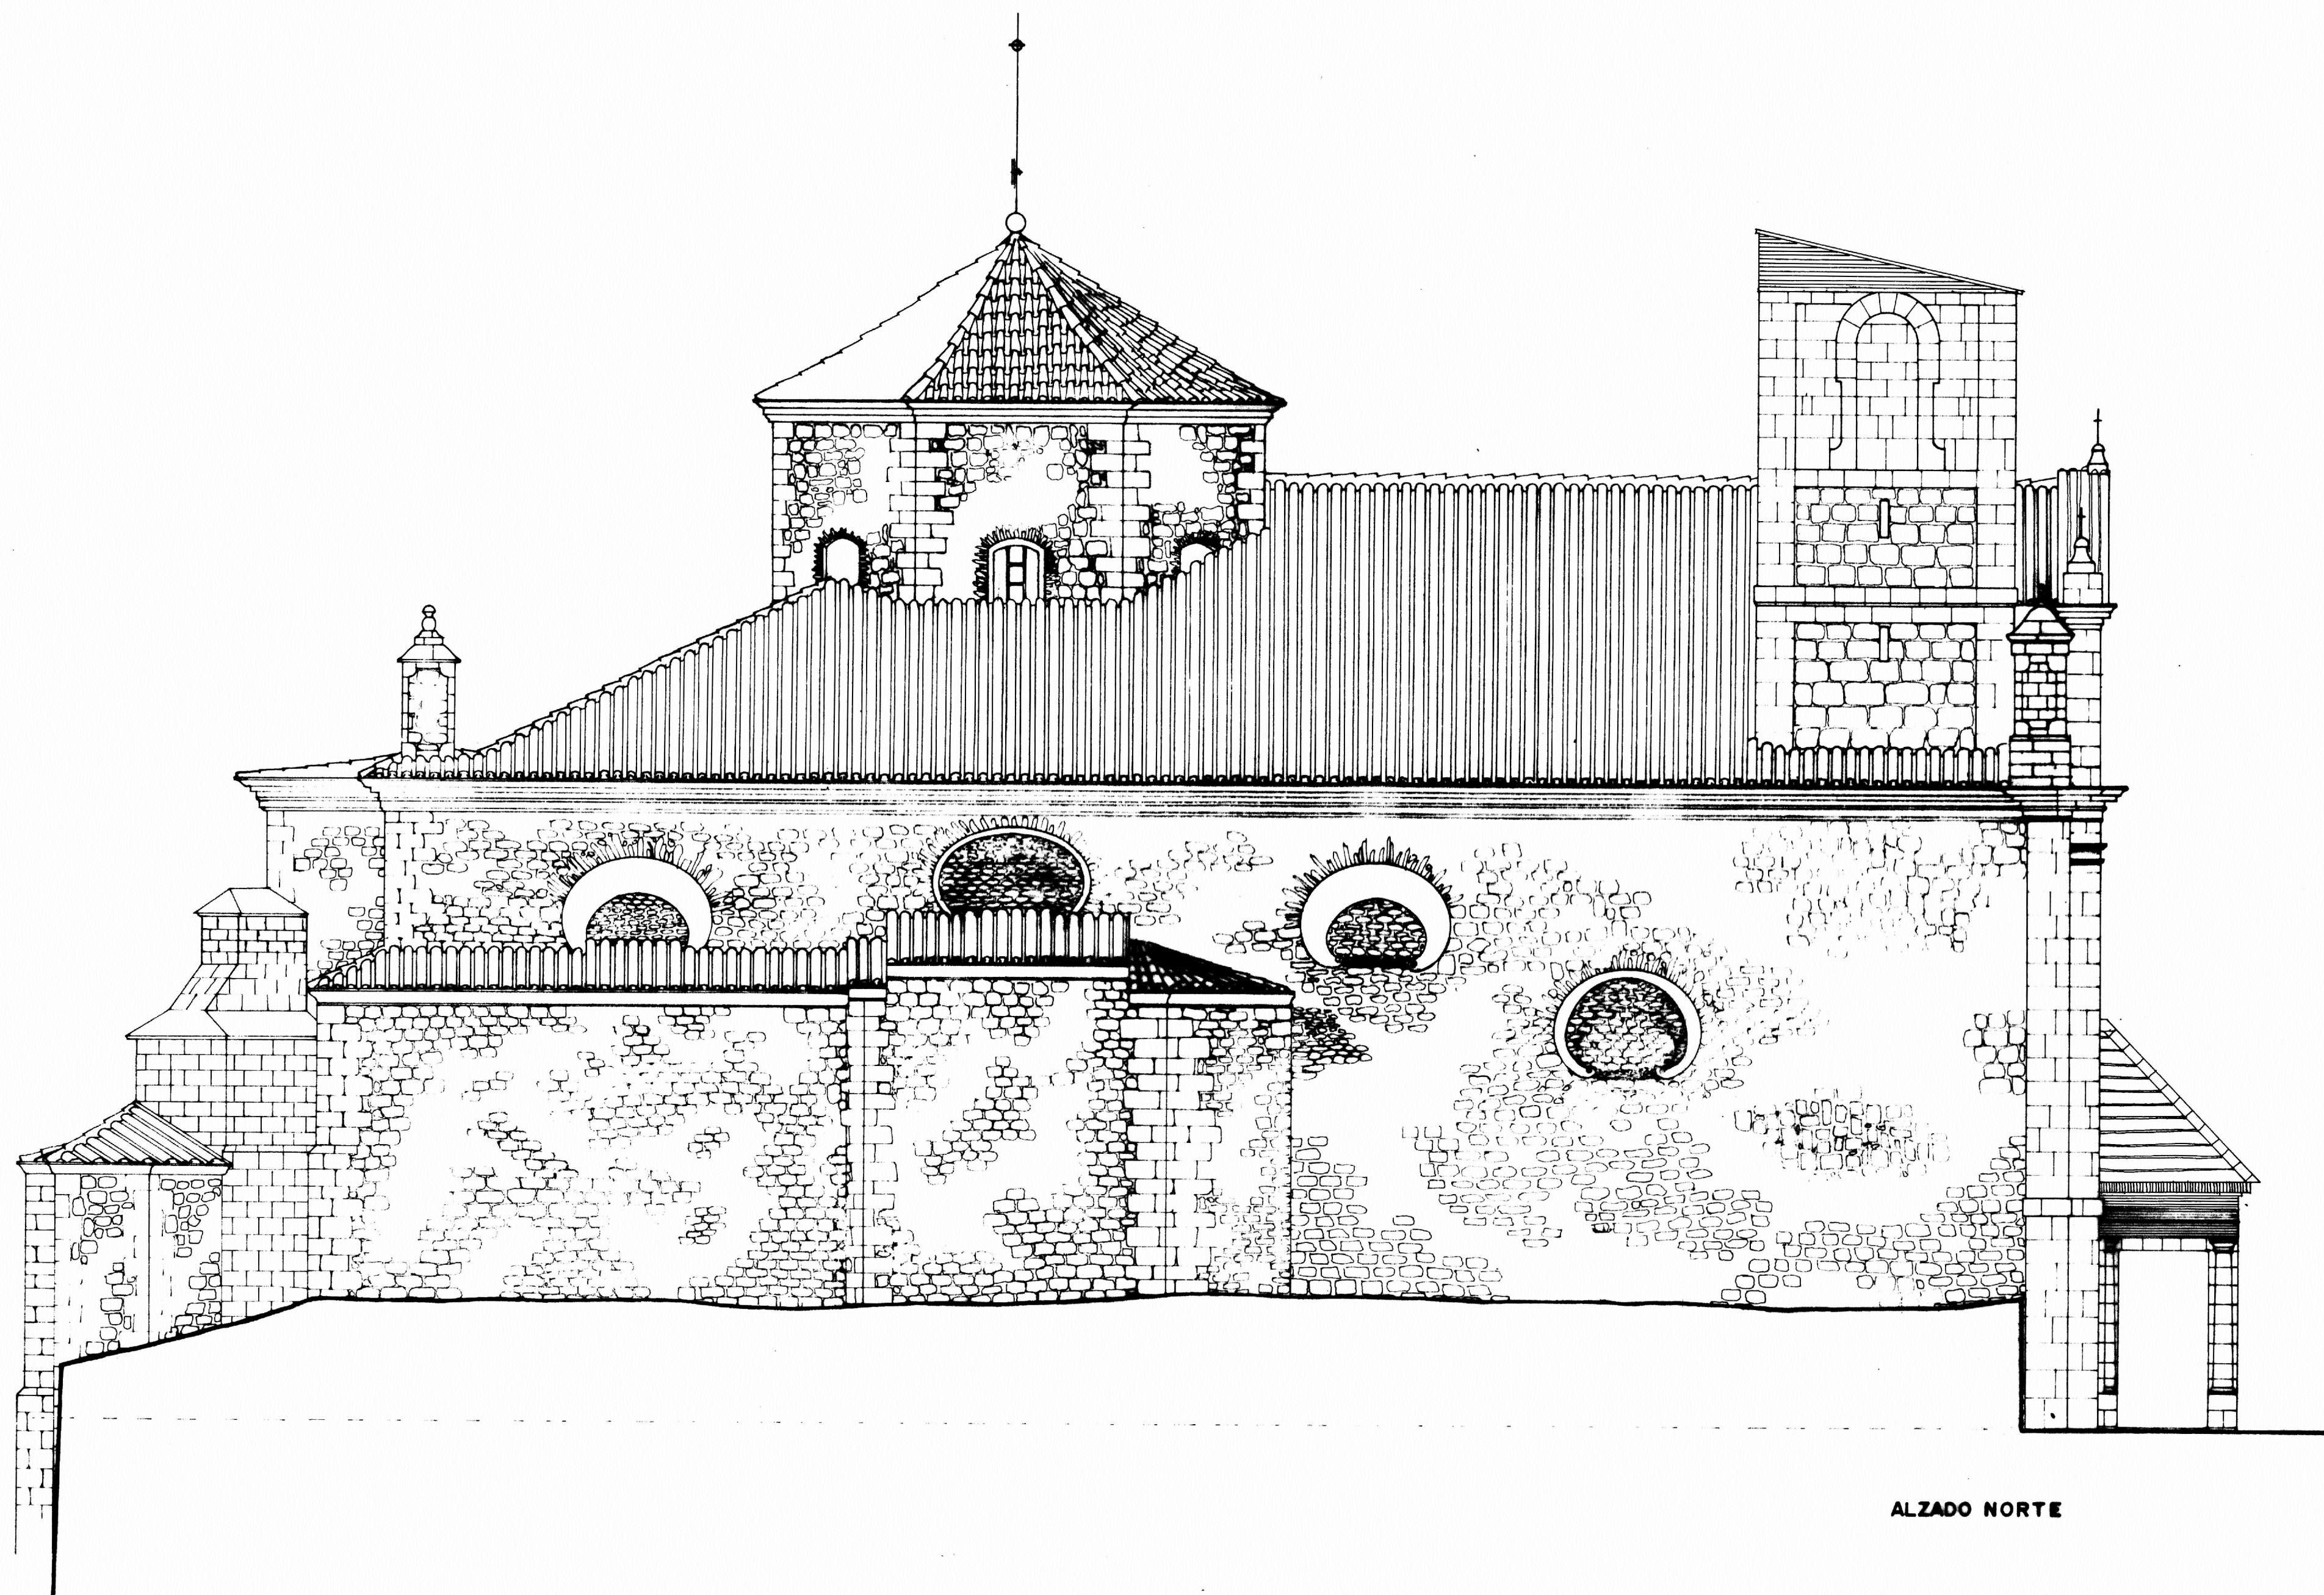

ALZADO NORTE

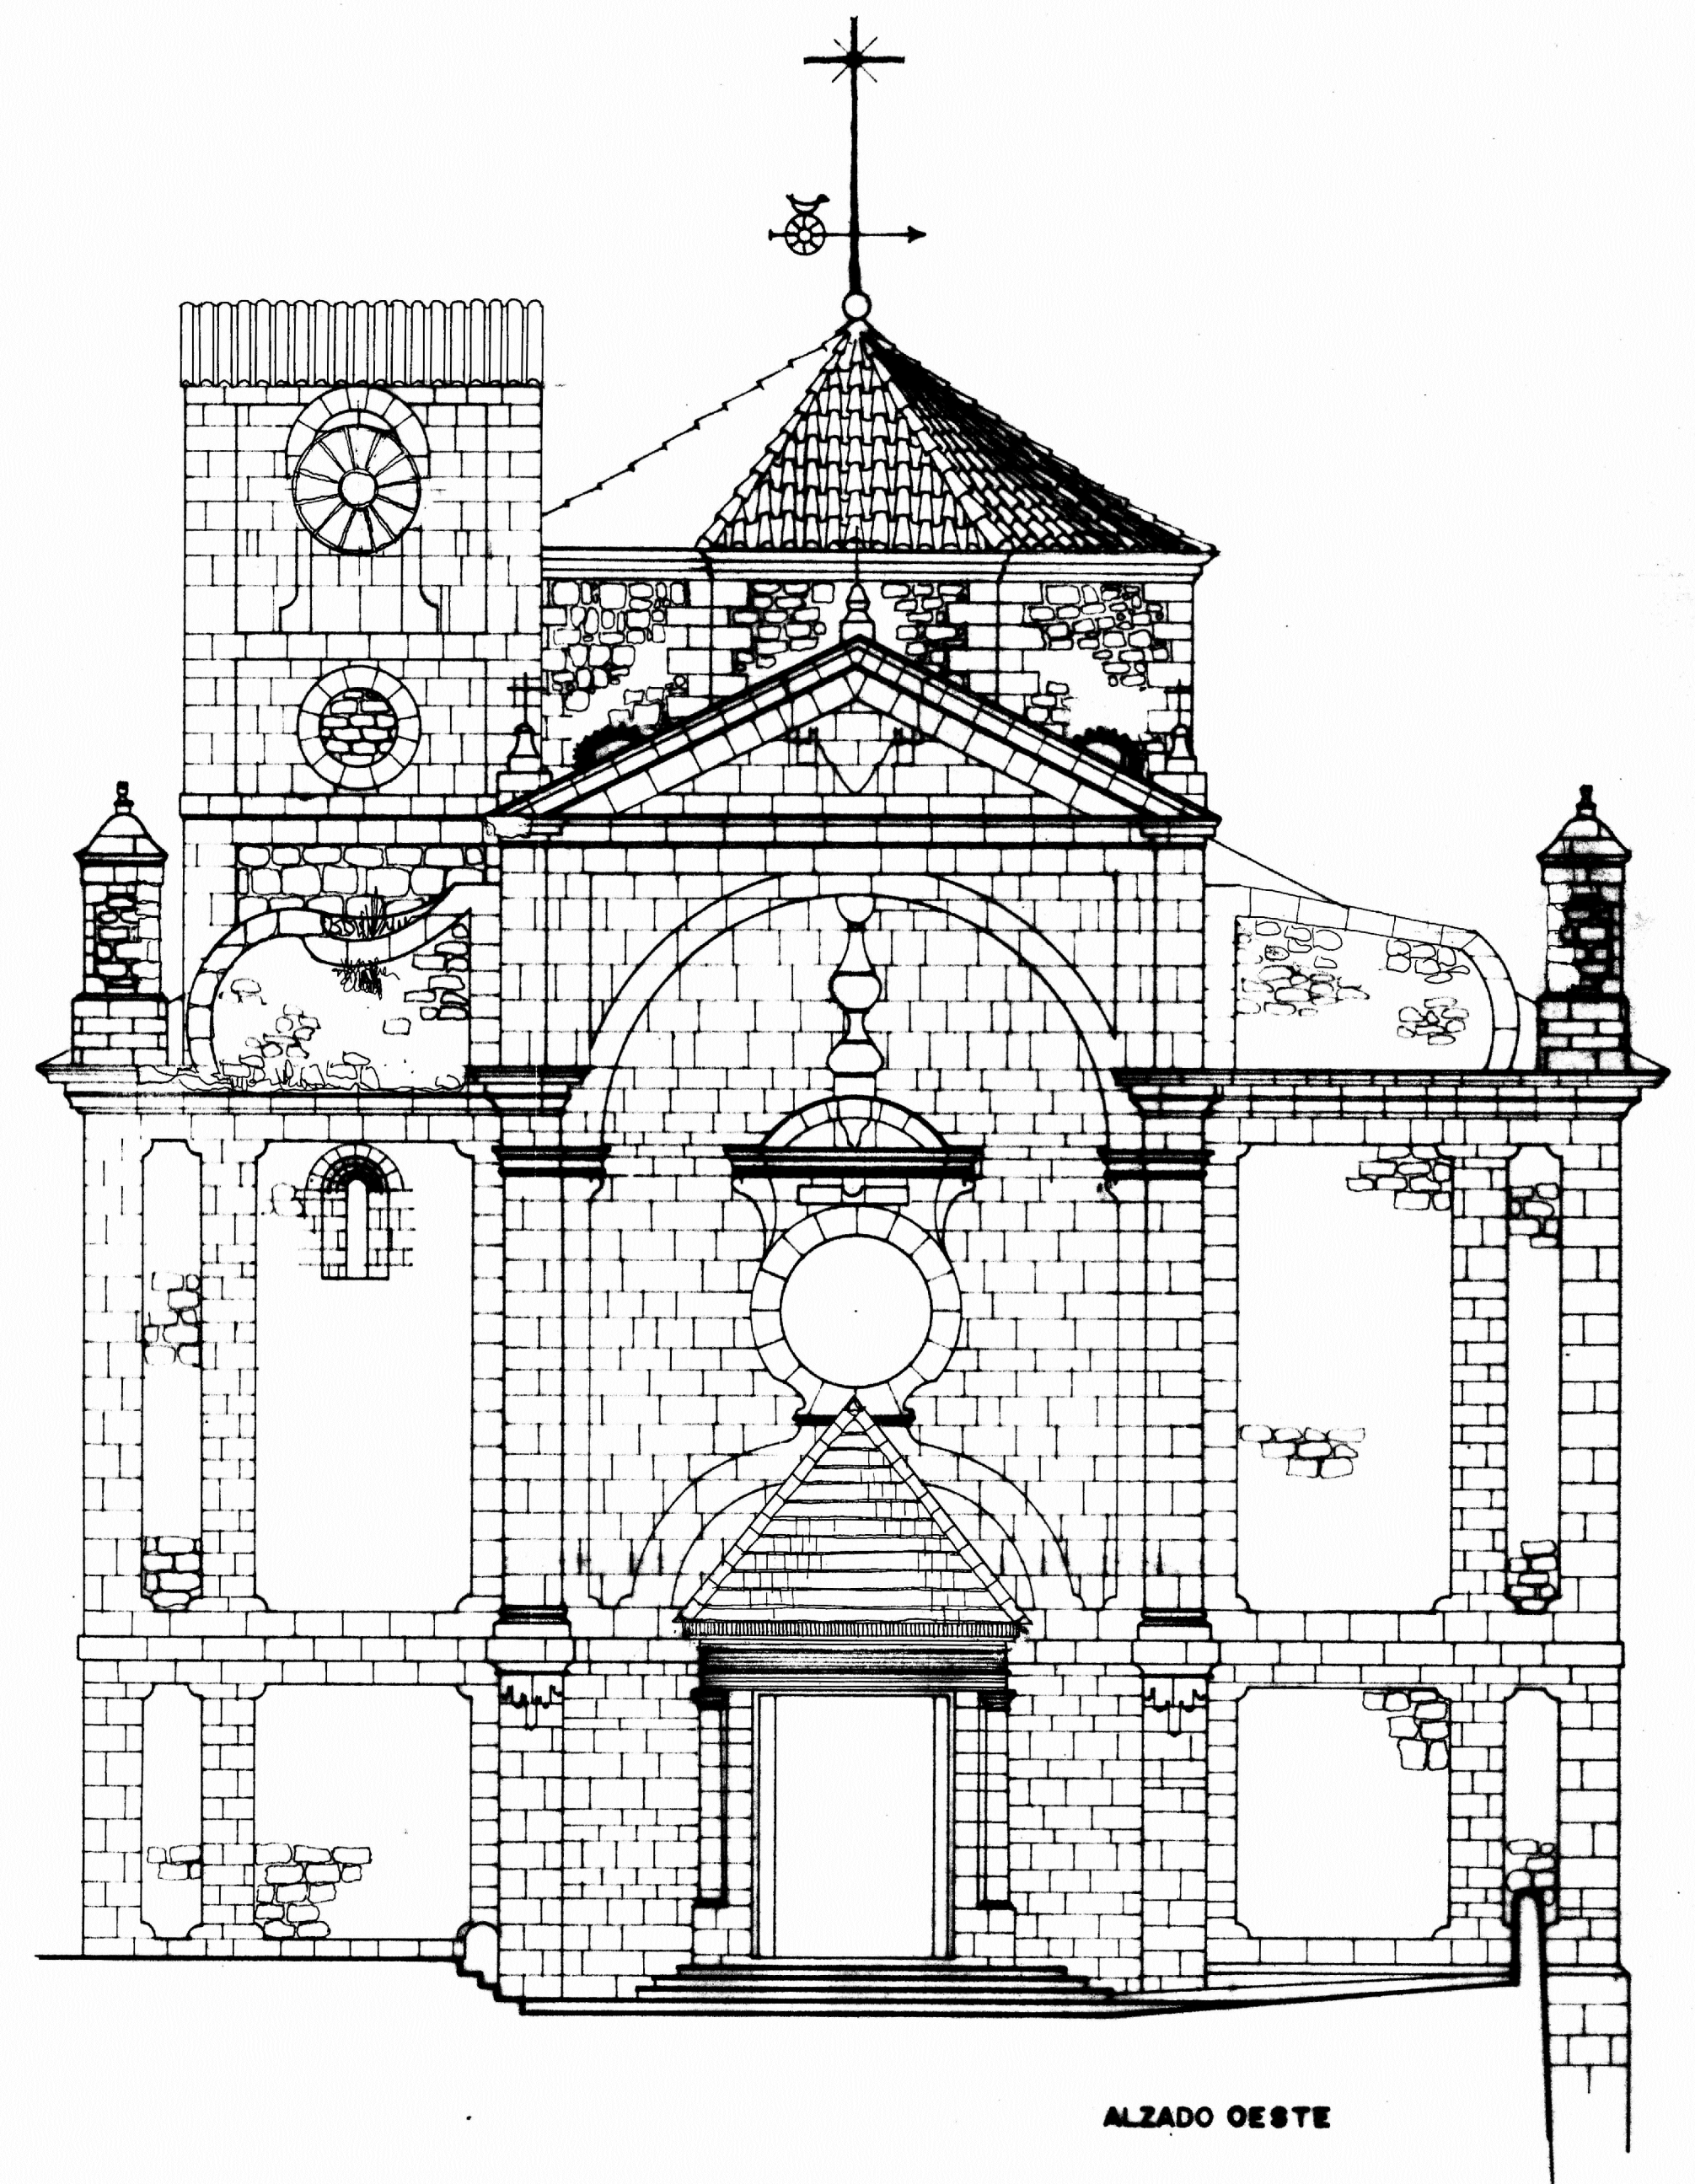

ALZADO OESTE

0 5 10 20 30 40 50 m