



NORTE

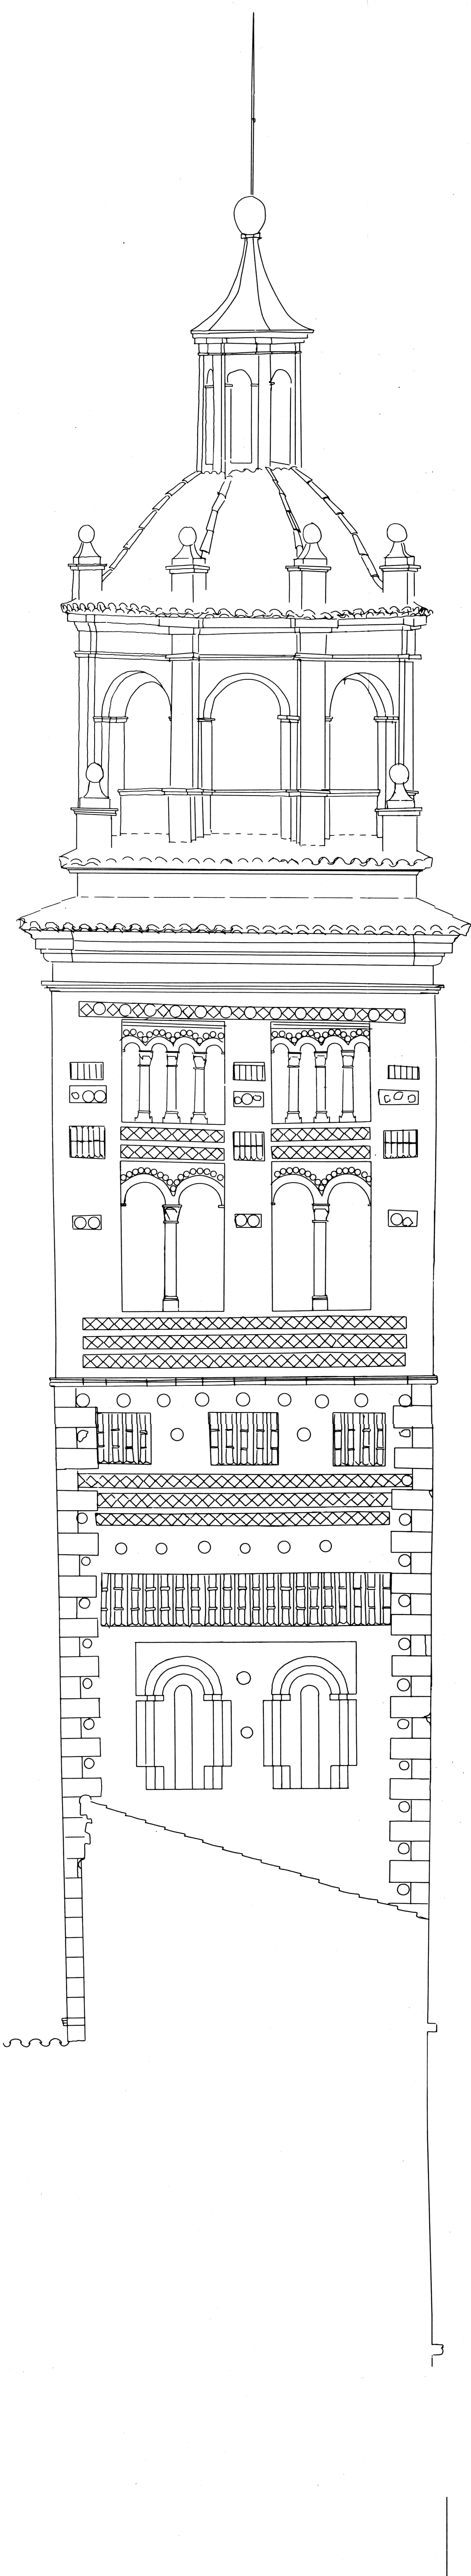

OESTE

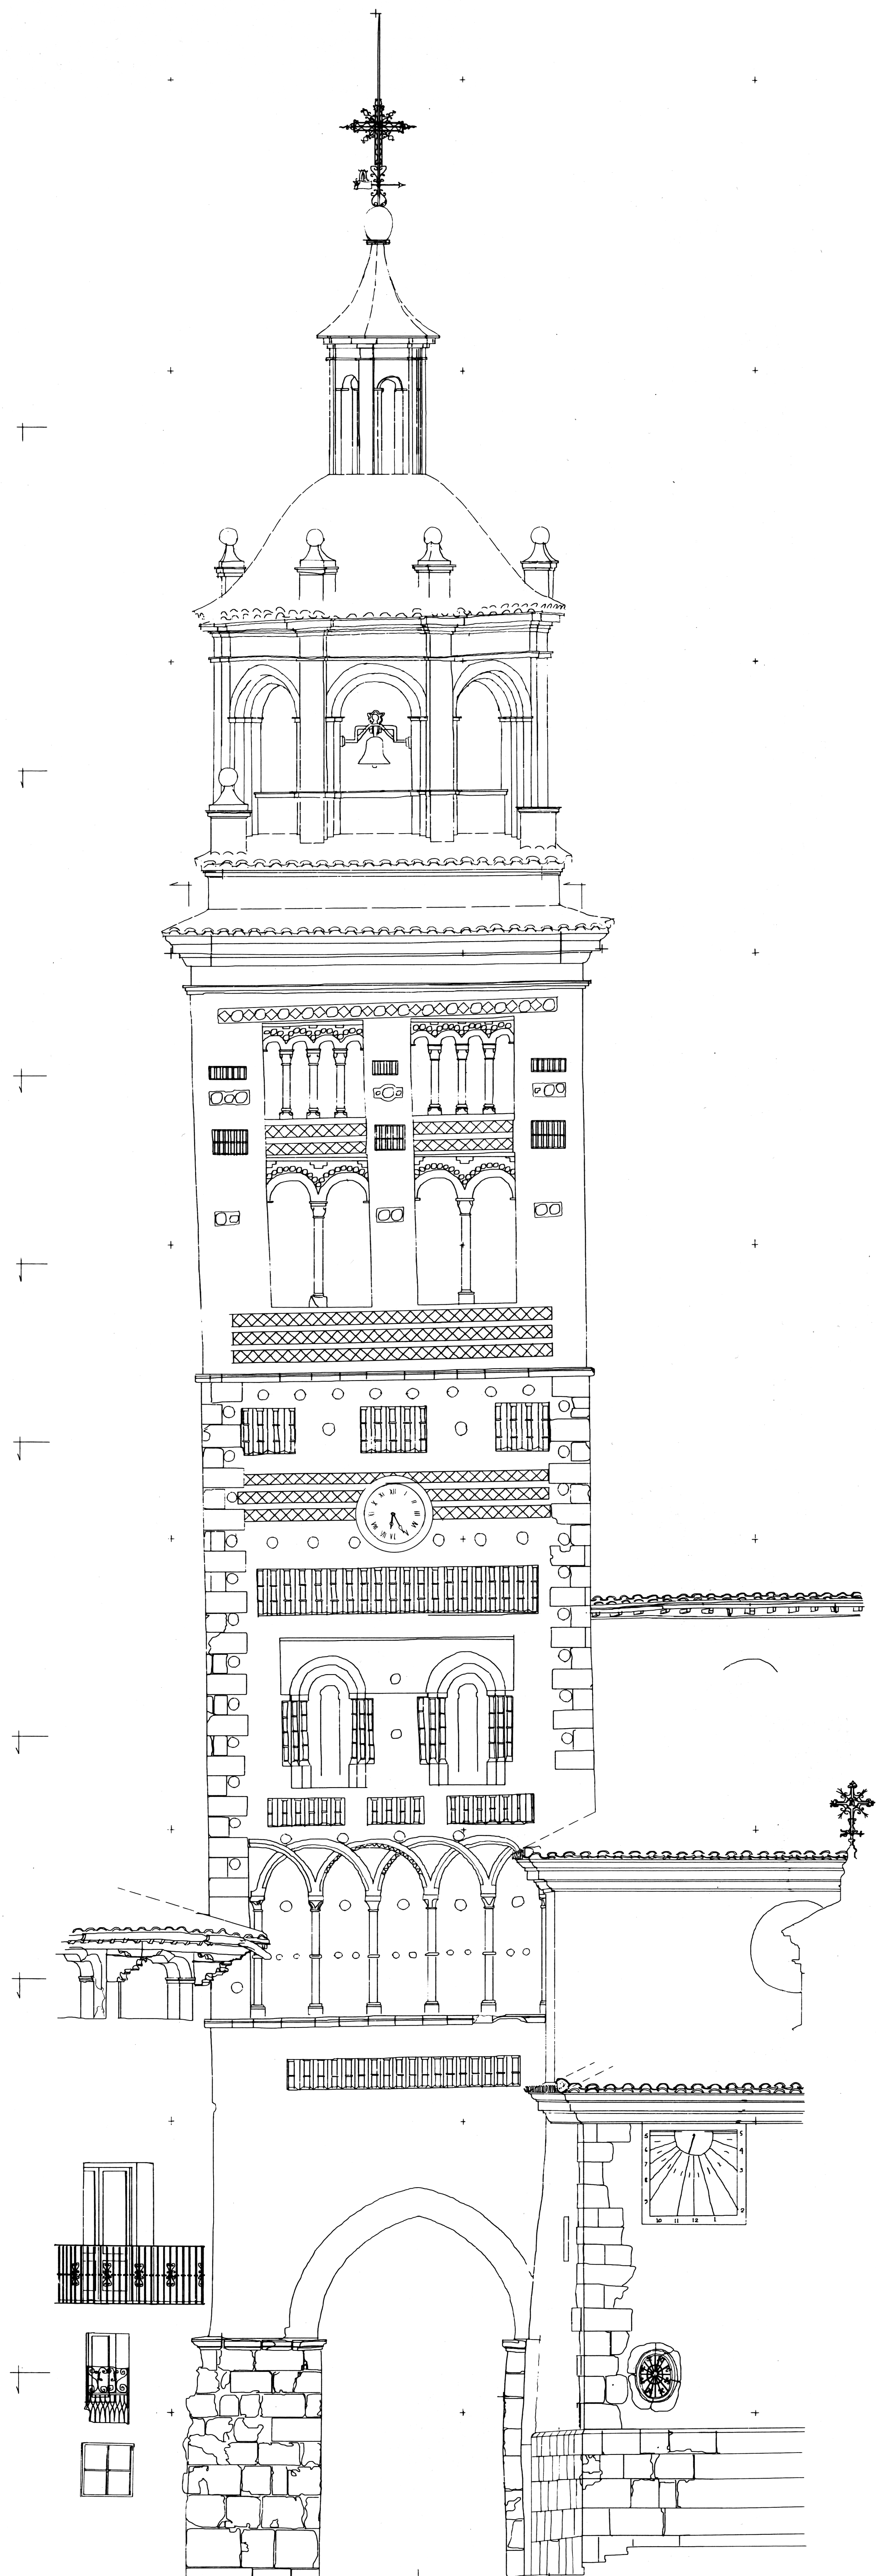

SUR

0 5 10 15 m.