


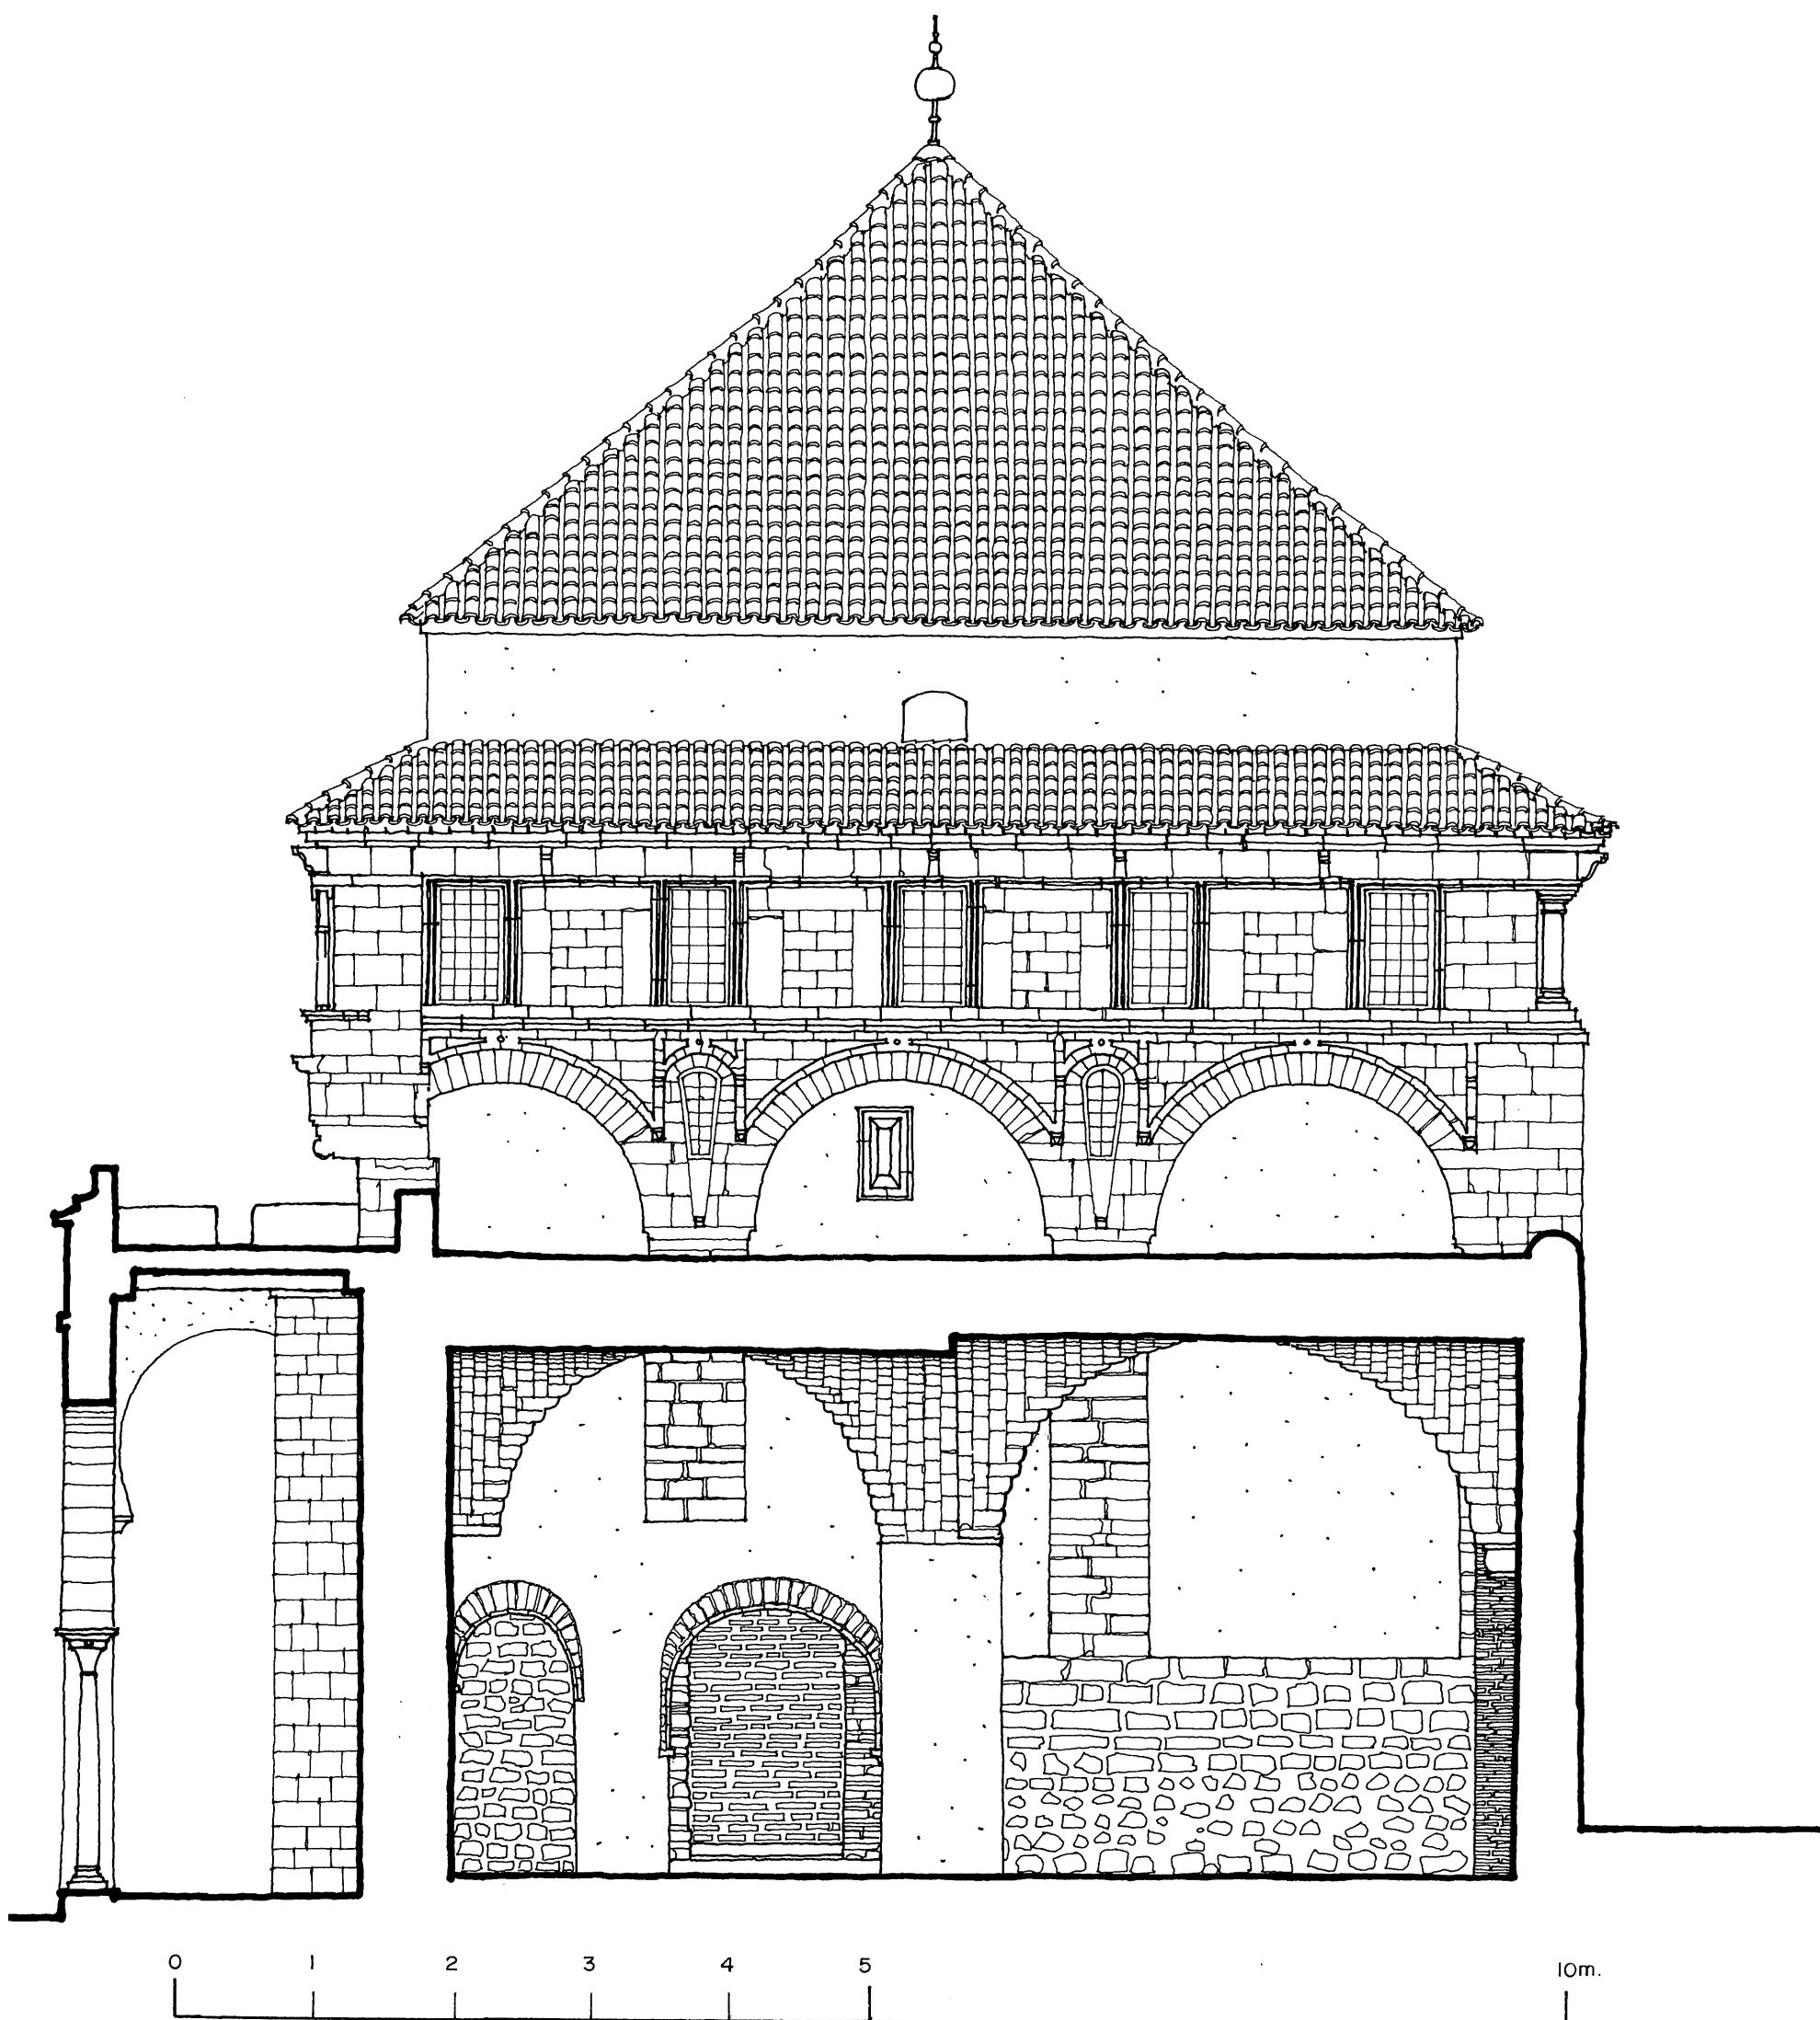

ZAWIYA DE SIDI QASIM AL-ZALIJI. TUNEZ. ALZADO NORTE DEL MAUSOLEO

A. ALMAGRO / arq. 1978