
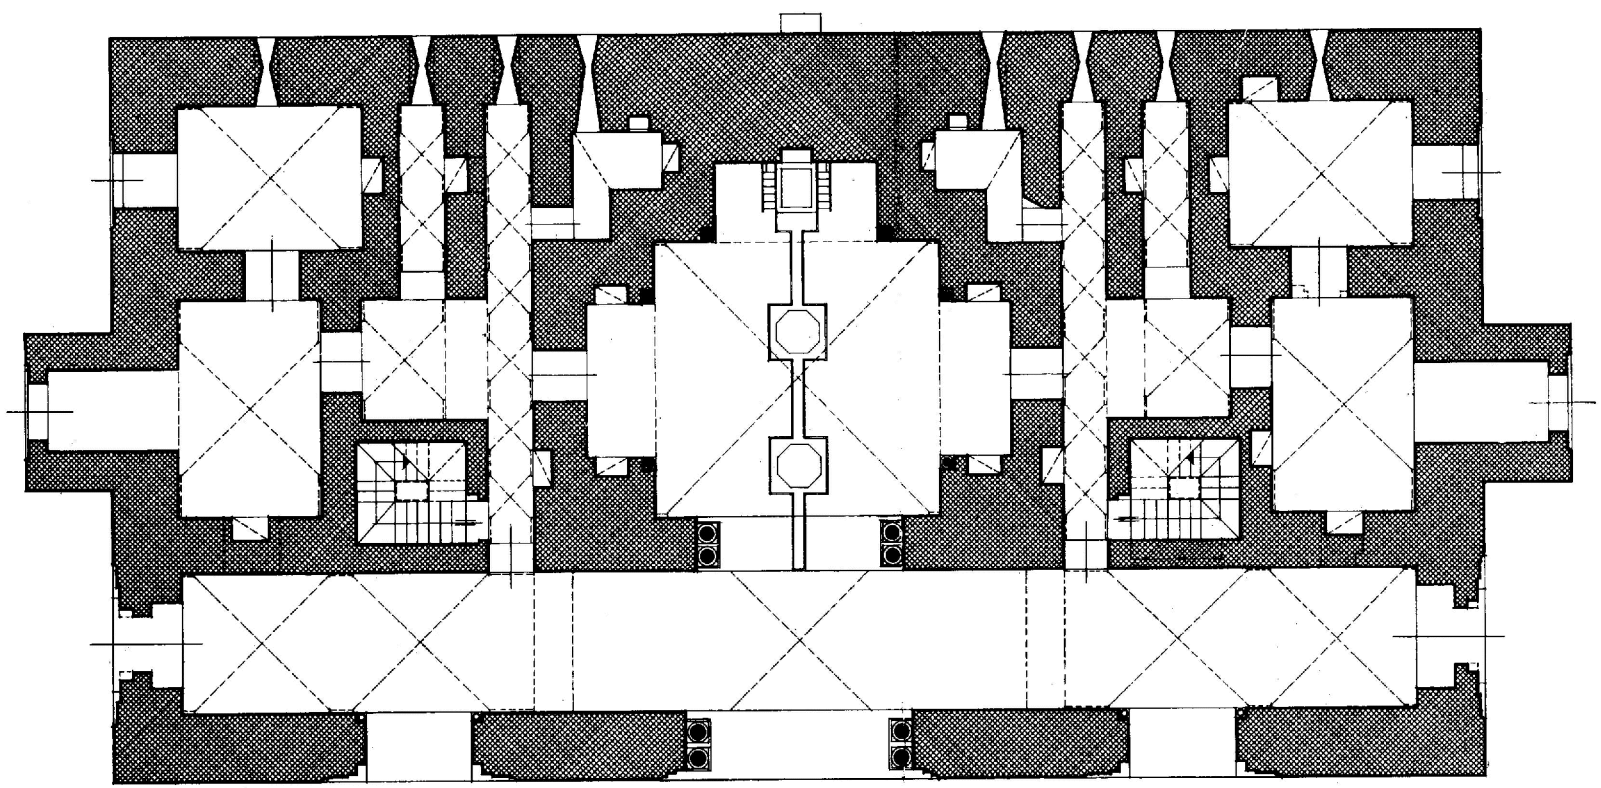


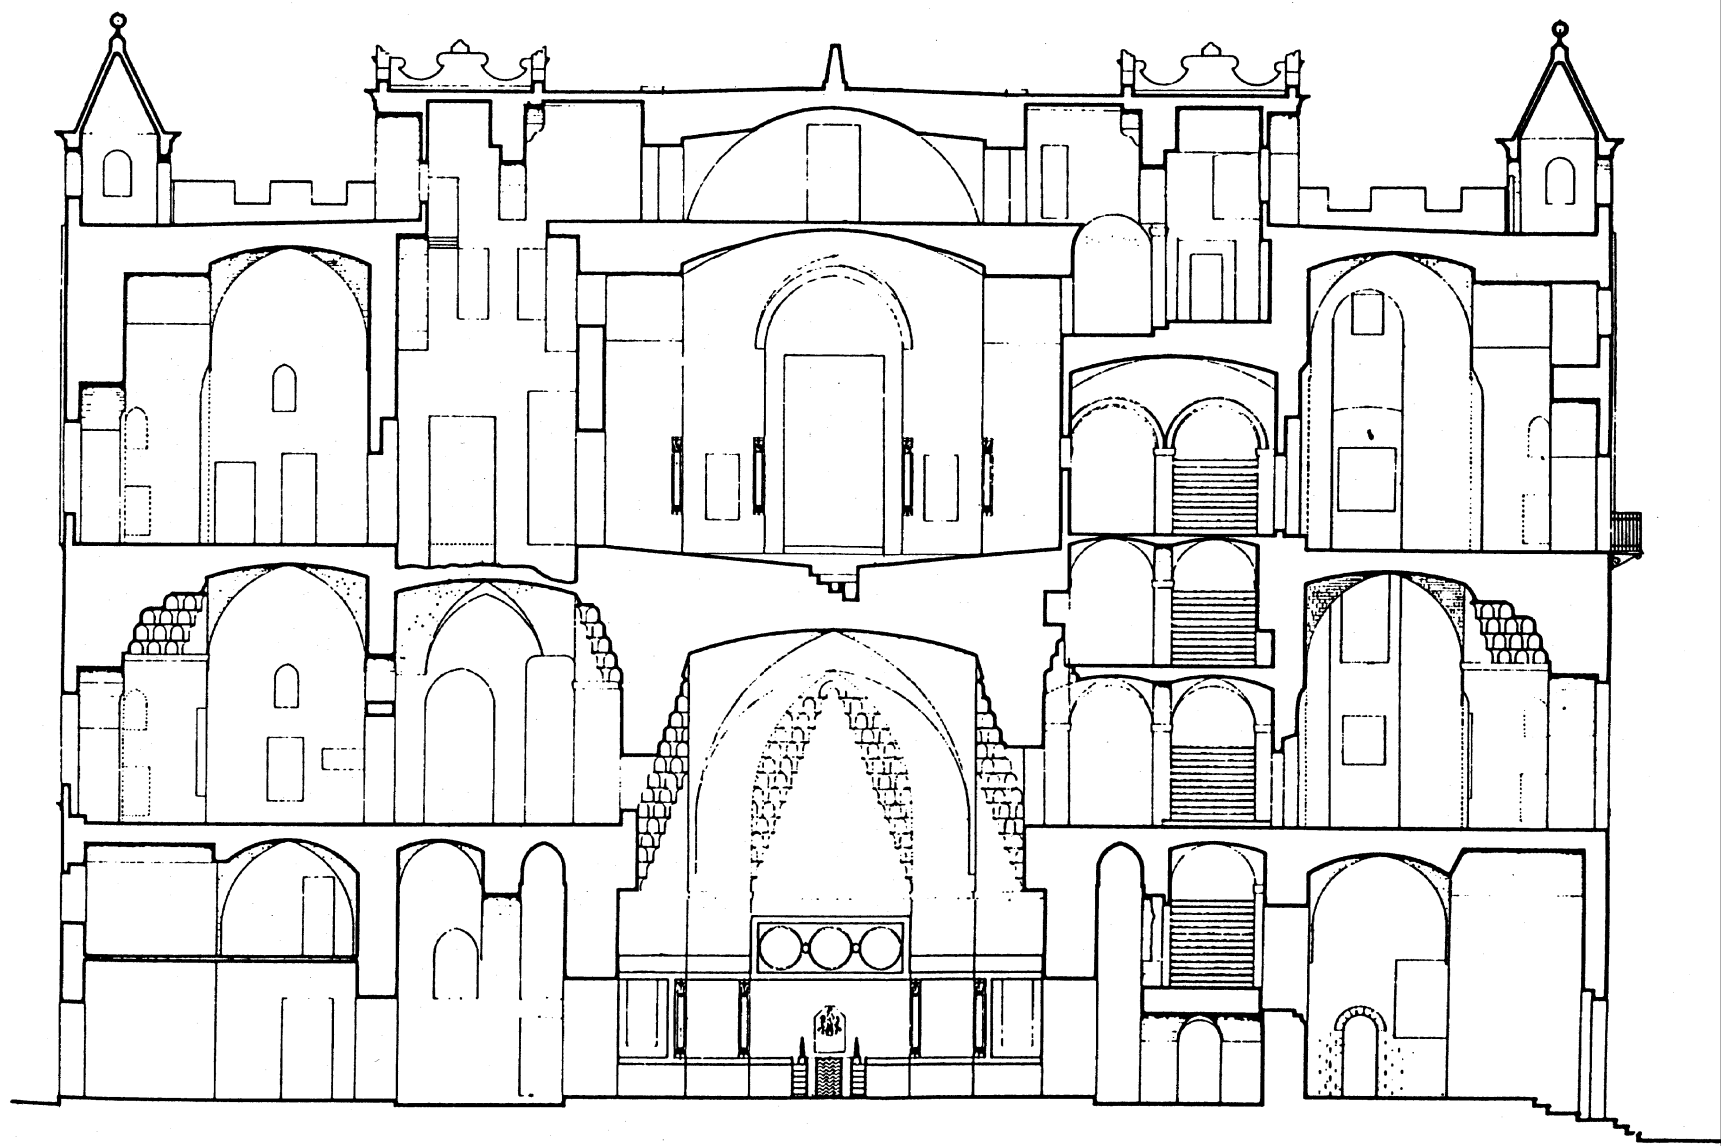

0 10 20 30 m approx.
 PALACIO ARABO-NORMANDO DE LA ZISA. PALERMO. SICILIA
 A. ALMAGRO / 1993