
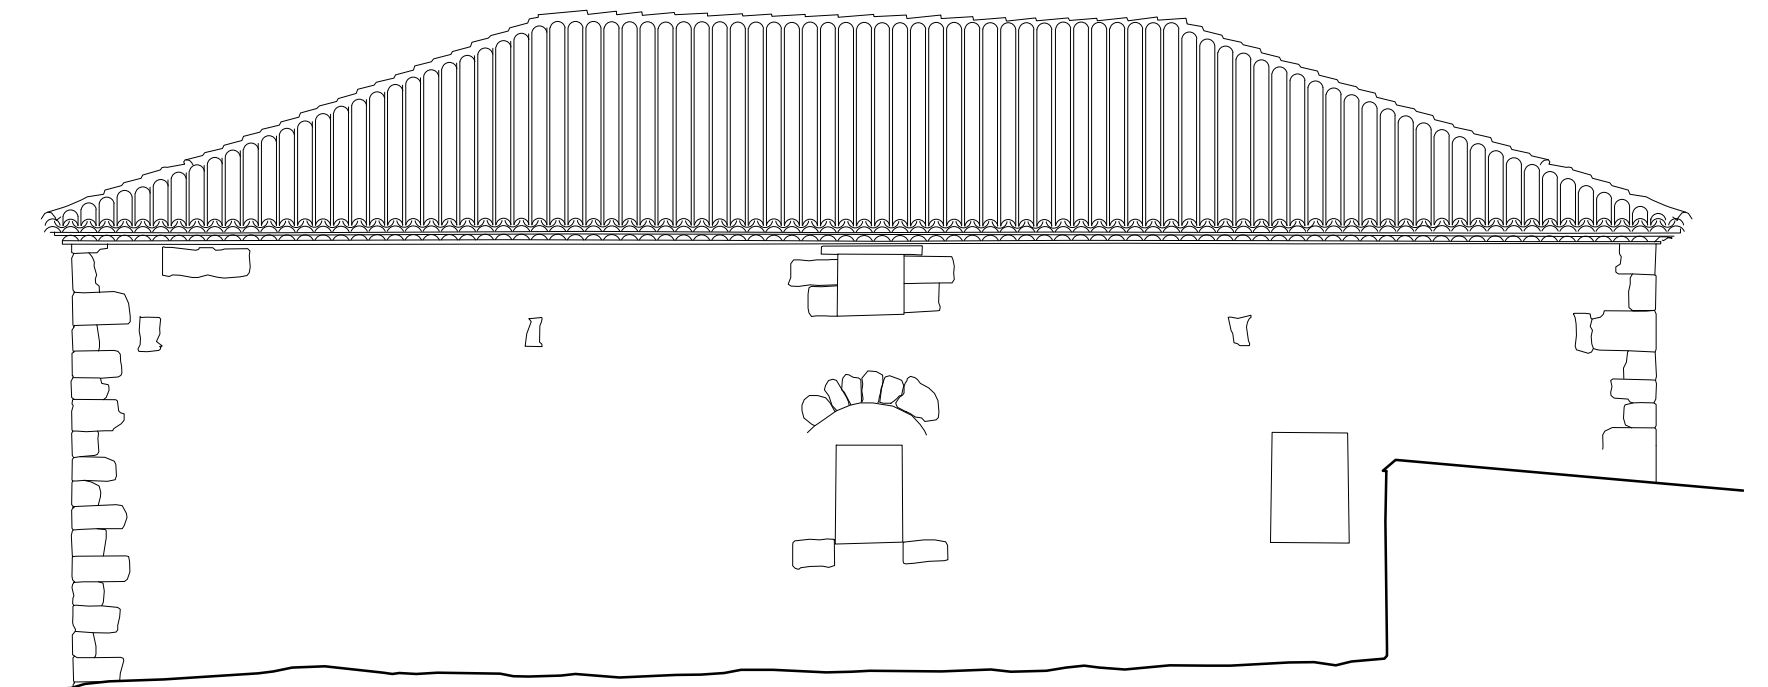
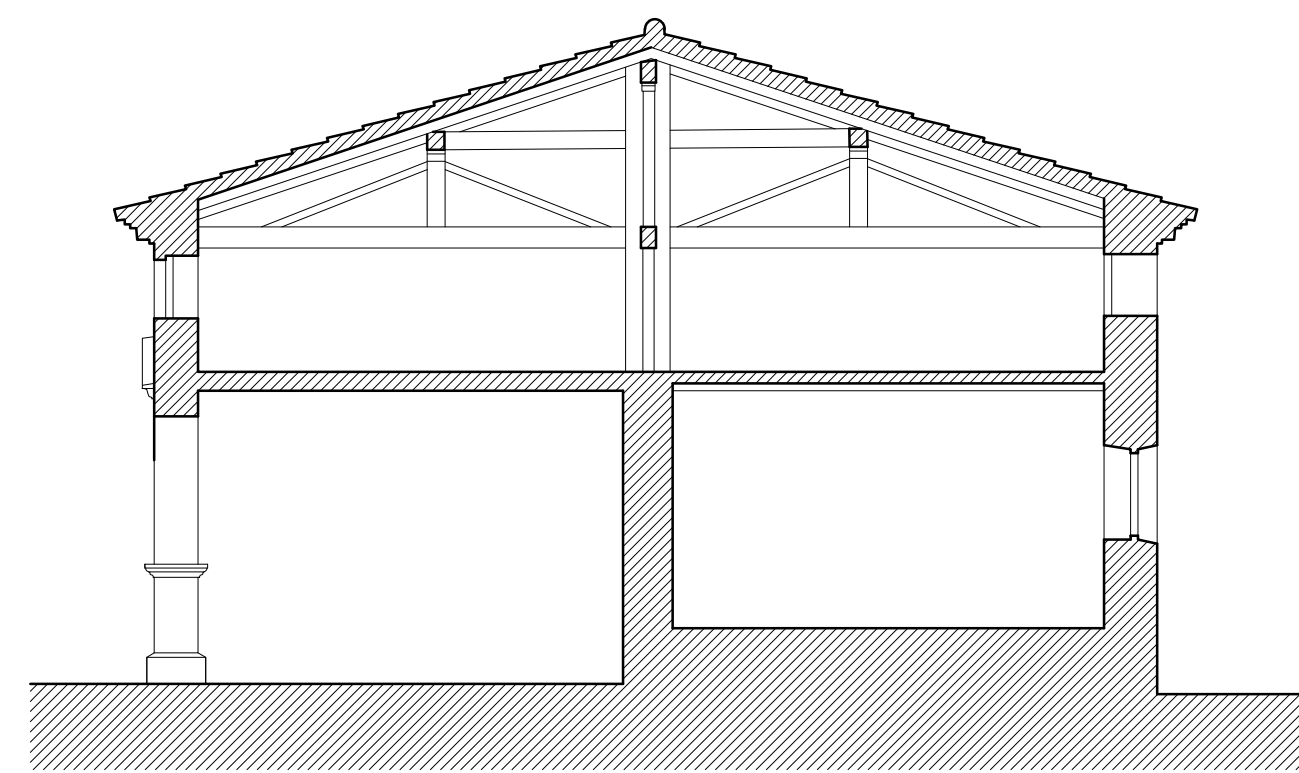
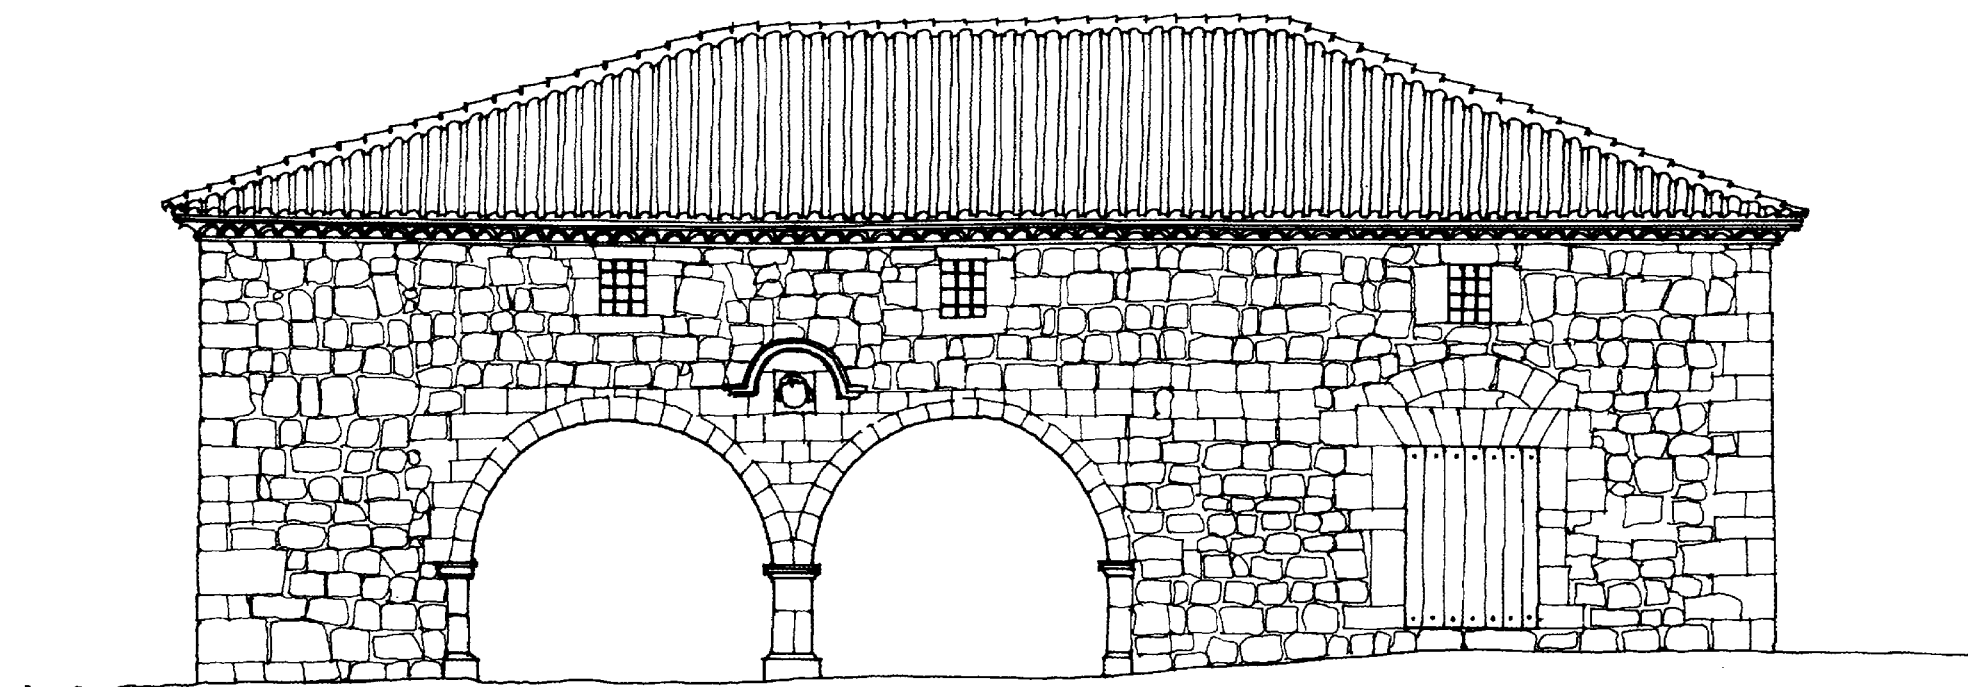
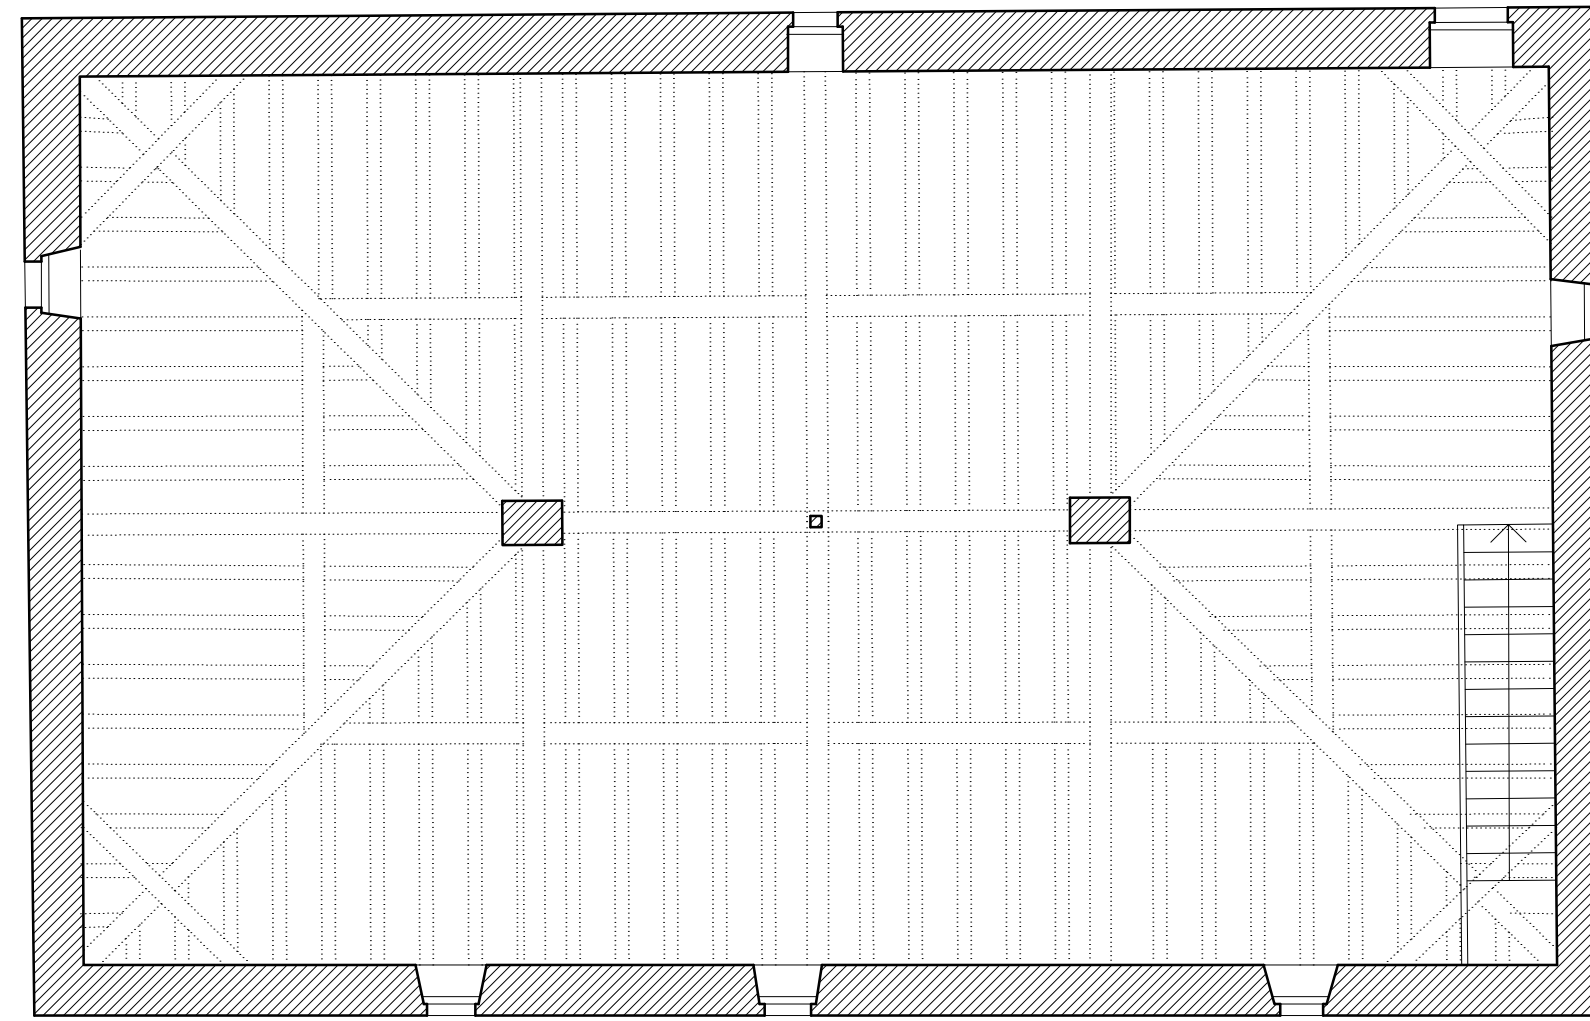


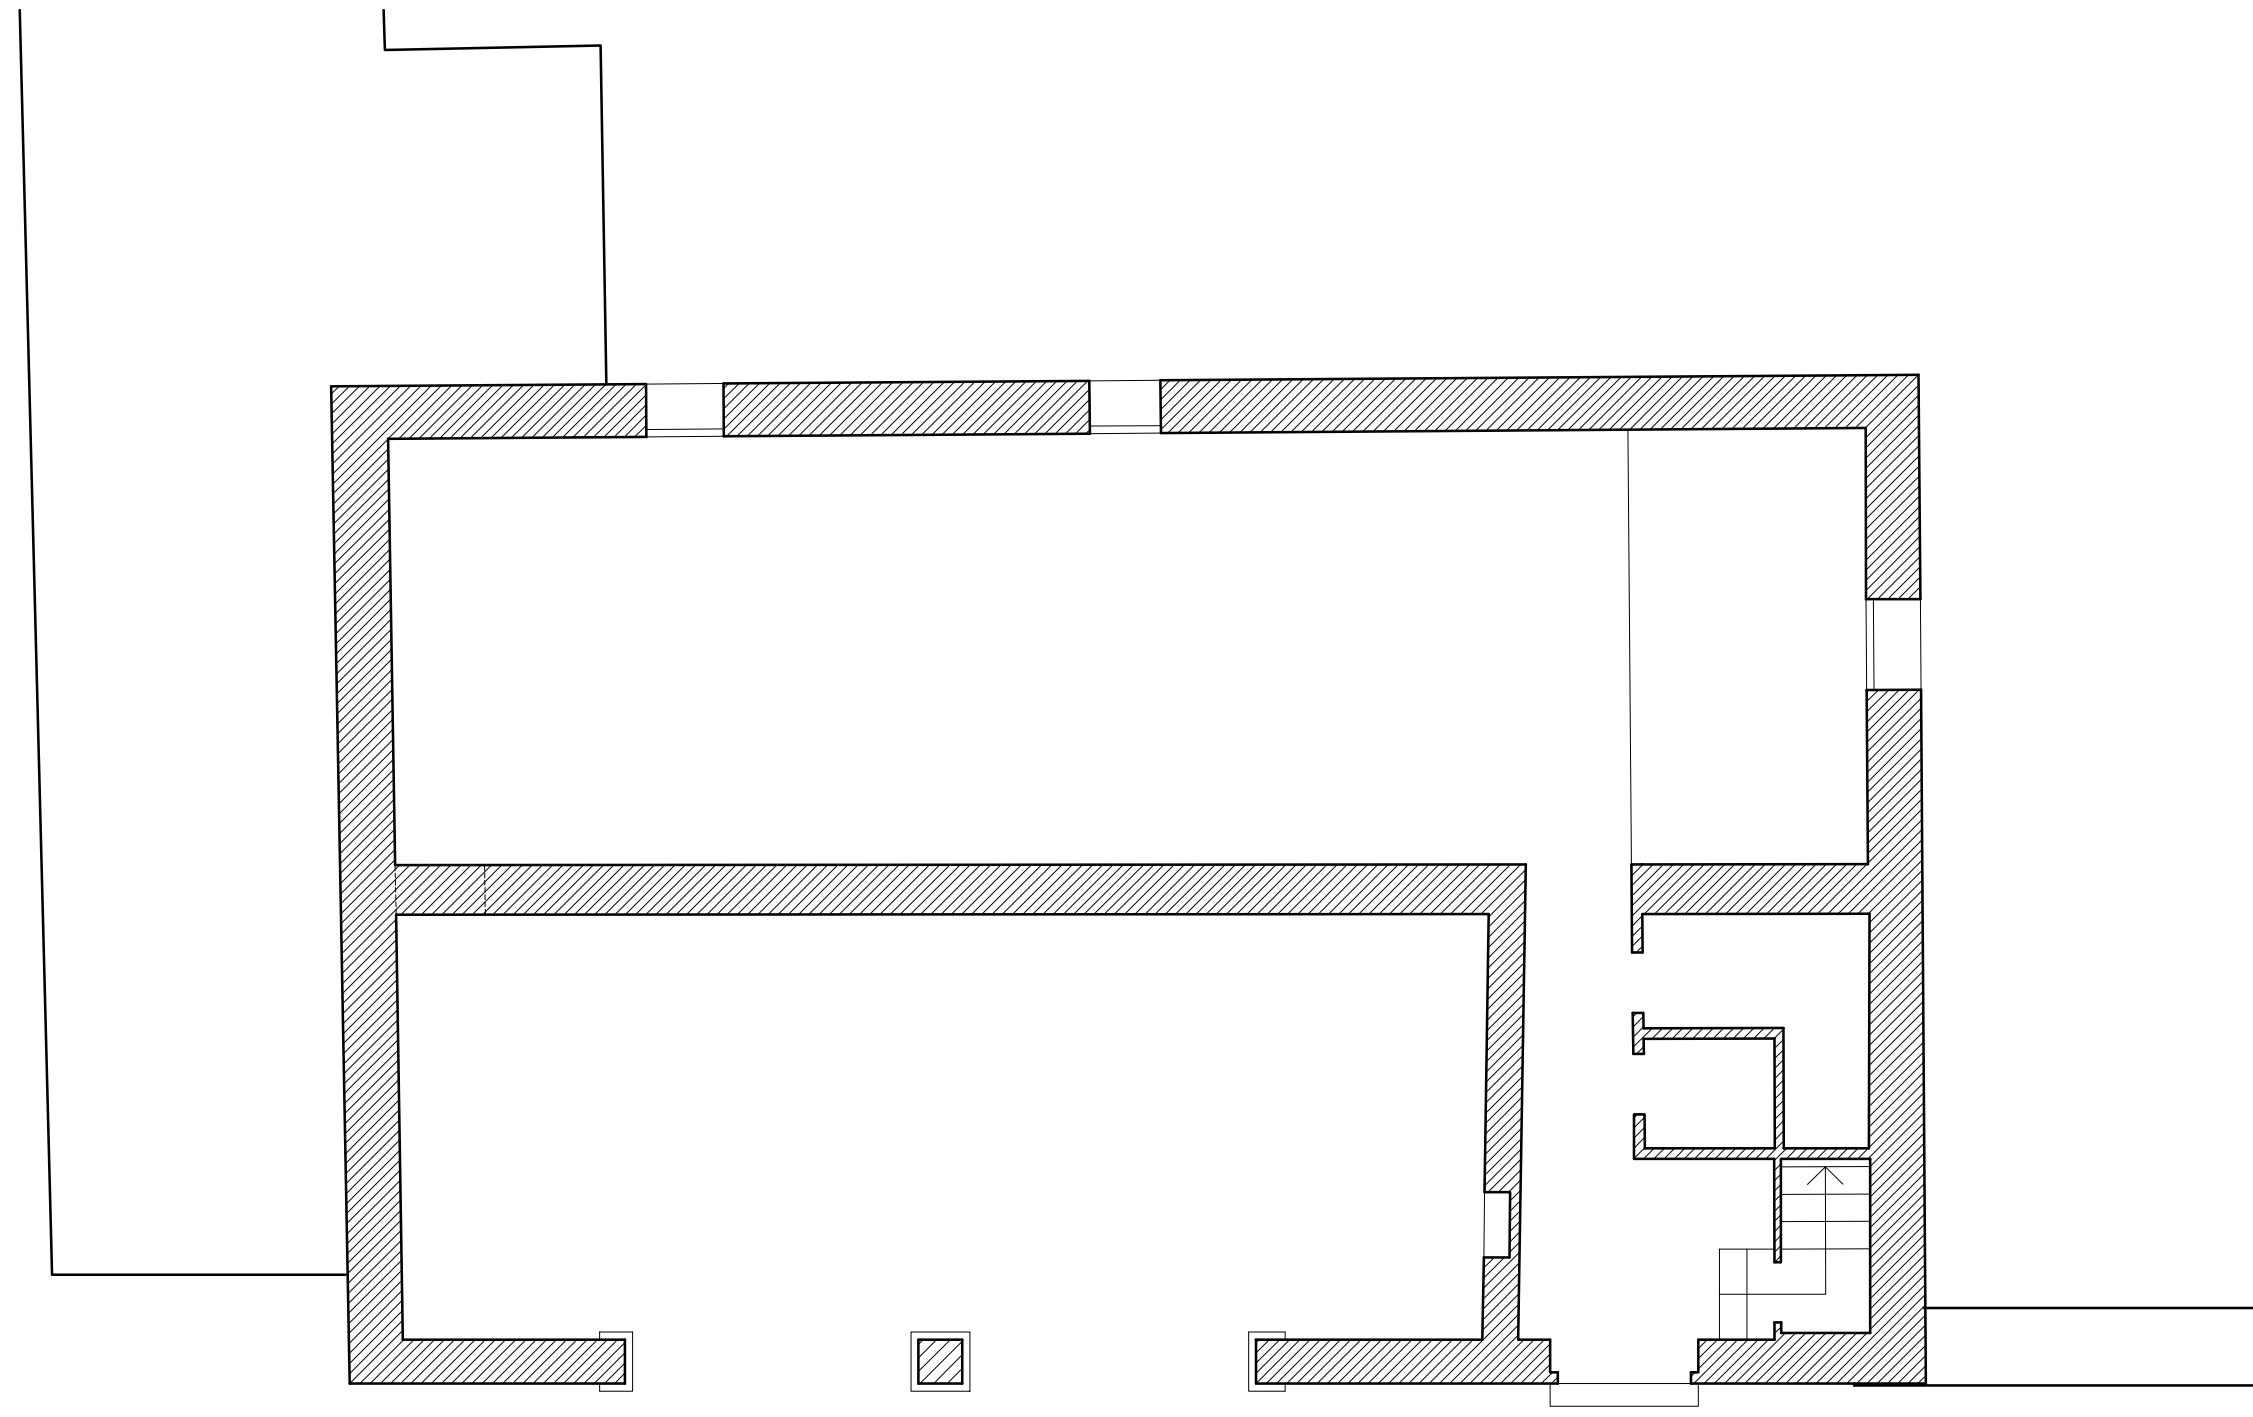

0 5 10 20 m

CILLA DE JABALOYAS (TERUEL)  
A. ALMAGRO / arq.